


LEGEND

COMMON NAME	COMMON NAME	COMMON NAME	COMMON NAME
FLOWER, ANNUAL	HOSTA, VARIEGATED (2)	ROSE, KNOCKOUT	YEW, DENSIFORMIS
IMPATIENS, PINK	HOSTA, VARIEGATED	ROSE, MINIATURE, PINK	YEW, HICKS
FLOWER, GRASS	LIRIOPE, BIG BLUE	SHRUB, EVERGREEN BROADLEAF	TREE, DECIDUOUS
GRASS, FEATHER REED	PACHYSANDRA	AZALEA	DOGWOOD, FLOWERING, DEEP PINK
FLOWER, PERENNIAL	SAGE, VIOLET	BOXWOOD GREEN VELVET	DOGWOOD, WHITE CLUMP
BLACK EYED SUSAN	VINCA, MINOR	BOXWOOD WINTERGREEN	HORNBEAM, COLUMNAR
CONEFLOWER, PURPLE	SHRUB, DECIDUOUS	BOXWOOD, GREEN MOUNTAIN	MAGNOLIA, SWEET BAY
CORAL BELLS - PURPLE PALACE	HYDRANGEA, ANNABELLE	COTONEASTER	TREE, EVERGREEN
FERN, JAPANESE PAINTED	HYDRANGEA, ENDLESS SUMMER	HOLLY, BLUE PRINCESS 1	ARBOVITAE, GREEN GIANT
HOSTA, BLUE	HYDRANGEA, OAK-LEAF	MAGNOLIA, SOUTHERN	SPRUCE, HOOPSI BLUE
HOSTA, FRANCEE	LILAC, DWARF KOREAN (2)	RHODODENDREN, AMERICA	SPRUCE, NORWAY

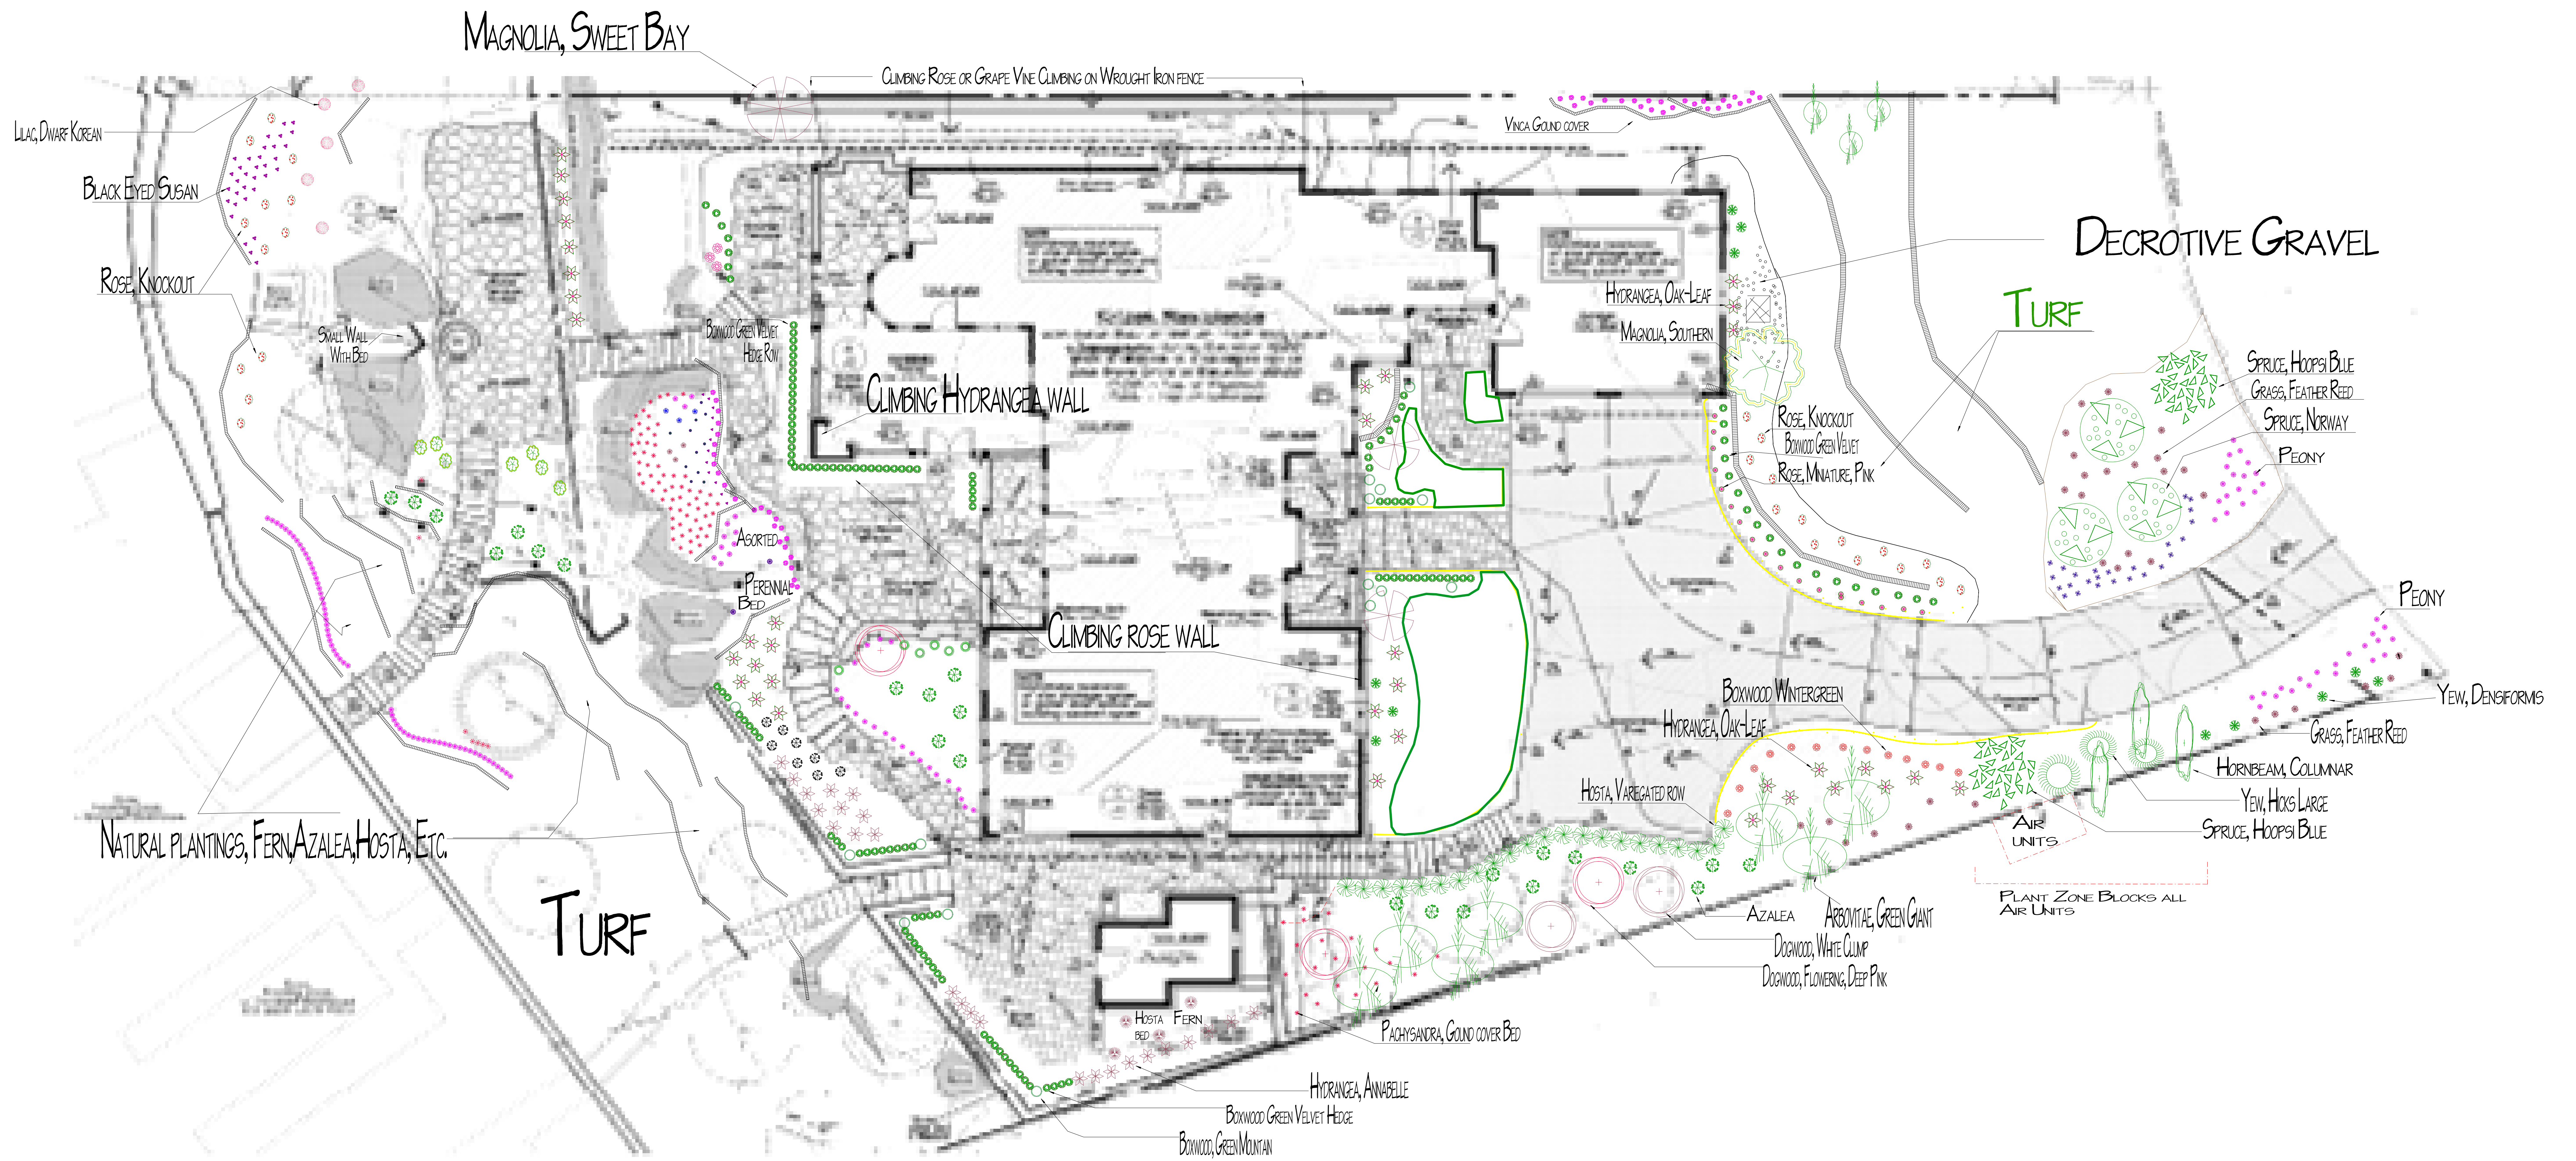

Revision #: 5531

Scale:

Landscape Plan: 5530

Landscape Design by: Ricardo Medellin

Date: 3/8/2009

R12

Medellin Landscape & Gardening Inc.